

DESCRIZIONE

Vaso monoblocco, scarico a parete, convertibile a pavimento con curva tecnica (vedi cod. ACS100).

Cassetta a colonna per vaso monoblocco (TICIMBL)

Wc monoblock, wall drain suitable for floor drain with technical elbow (see code ACS100).

Column cistern suiting for wc monoblock (TICIMBL)



bianco lucido
white shiny

TIWC01 000
TICIMBL 000

35x54
40x14xh94

26,8
23,4




colorato
coloured

TIWC01 XXX
TICIMBL XXX


35x54
40x14xh94

26,8
23,4

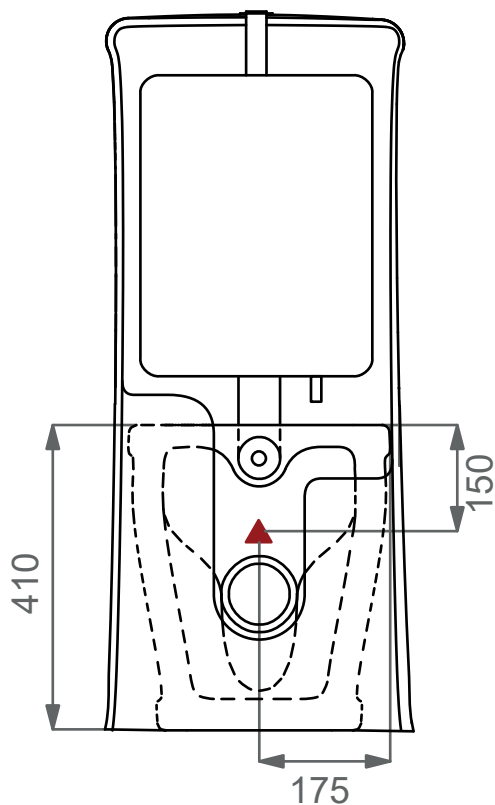

Predisposizione consigliata attacco acqua, Dx o Sx, in caso di utilizzo del dispositivo erogazione acqua per funzione vaso/bidet (Cod. ACS 114)

Inlet water connection suggest, left or right, in case of use of water supply device for wc/bidet working (Cod. ACS 114)

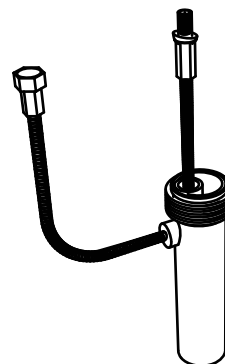

Dispositivo vaso/bidet
Wc/bidet device
Cod. ACS114

Produttore: GSG ceramic design

Designer: Massimiliano Abati

Codice: TIWC01 - TICIMBL

Scala: 1:10

GSG
CERAMIC DESIGN

Web site



This drawing including the respected data may neither be duplicated nor modified nor altered without the consent of GSG Ceramic Design. The use of the data/technical drawings take place at users own risk and under exclusion of any liability of GSG Ceramic Design. The dimensions are not binding; products are subject to changes. Measurement shown may be subjected to small variations or are indicative.

